



1	2	3	4	5	6
REVISIONS					
ZONE	REV.	DESCRIPTION	DATE	APPROVED	
	1	FIRST RELEASE	28.2.11	A.B.	

PLAN VIEW OF BARRIER

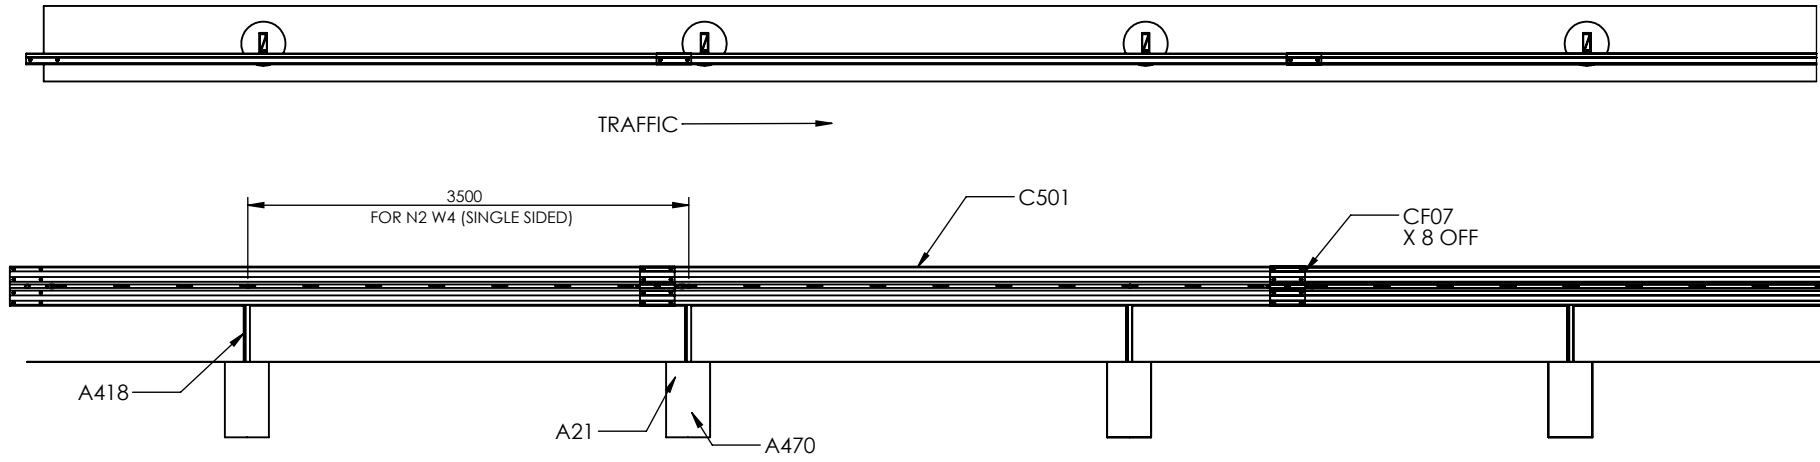

SIDE VIEW OF BARRIER

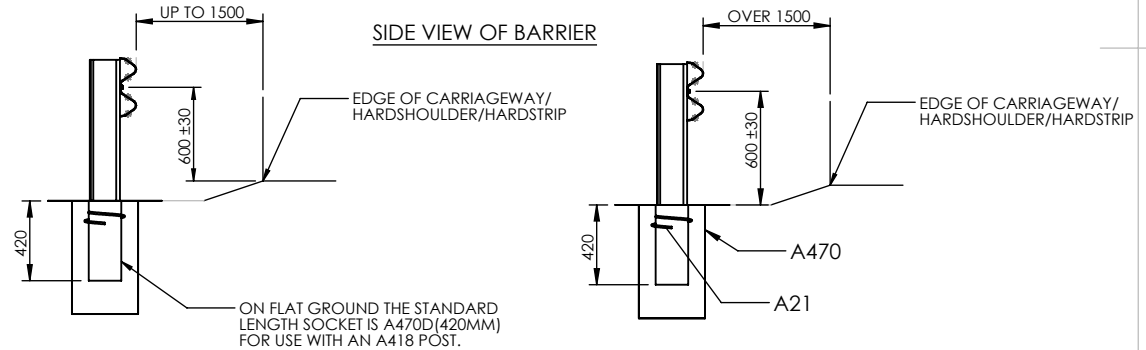

NOTES

- FOR DETAILS OF ALTERNATIVE POSTS, FOUNDATIONS AND FIXINGS SEE DRG No. VGA02
- THIS TYPE OF BARRIER SHALL NOT BE USED WHERE THE FULL HEIGHT LENGTH (EXCLUDING P1's & P4's) IS LESS THAN 20M.
- THIS TYPE OF BARRIER SHALL NOT BE USED ON CURVES OF RADIUS LESS THAN 50m. FOR RADII LESS THAN 50m CONTACT TATA CP.
- WHERE A KERB IS REQUIRED THE PREFERRED HEIGHT IS 75mm. MAX KERB HEIGHT IS 125mm

UNLESS OTHERWISE SPECIFIED: DIMENSIONS ARE IN MILLIMETERS TOLERANCE: PROFILE ±1° ANGULAR ±1° STRAIGHTNESS LENGTH/600 TWIST 1° PER METRE LENGTH INT RADII ±0.5

THIS DRAWING IS THE PROPERTY OF TATA STEEL AND MUST NOT BE COPIED WITHOUT WRITTEN PERMISSION. ITS CONTENTS ARE CONFIDENTIAL, MUST NOT BE DISCLOSED OUTSIDE TATA STEEL WITHOUT WRITTEN PERMISSION AND ARE TO BE USED ONLY FOR THE PURPOSE FOR WHICH THE DRAWING IS SUPPLIED

DO NOT SCALE DRAWING REVISION 1

TITLE: N2 W4 3.5M CENTRES SINGLE SIDED

DWG NO. VGA 32 A4



Tata Steel Construction Products  
Llanwern Works  
Newport  
NP19 4QZ  
T +44 (0)1633 290011  
F +44 (0)1633 464171

	NAME	SIGNATURE	DATE	
DRAWN	A.B.		19.10.10	MATERIAL:
CHK'D	R.P.		19.10.10	
APPV'D	.			
MFG	.			
Q.A	.			