



SD60

TYPICAL ASB TO UKC COLUMN FLANGE CONNECTION

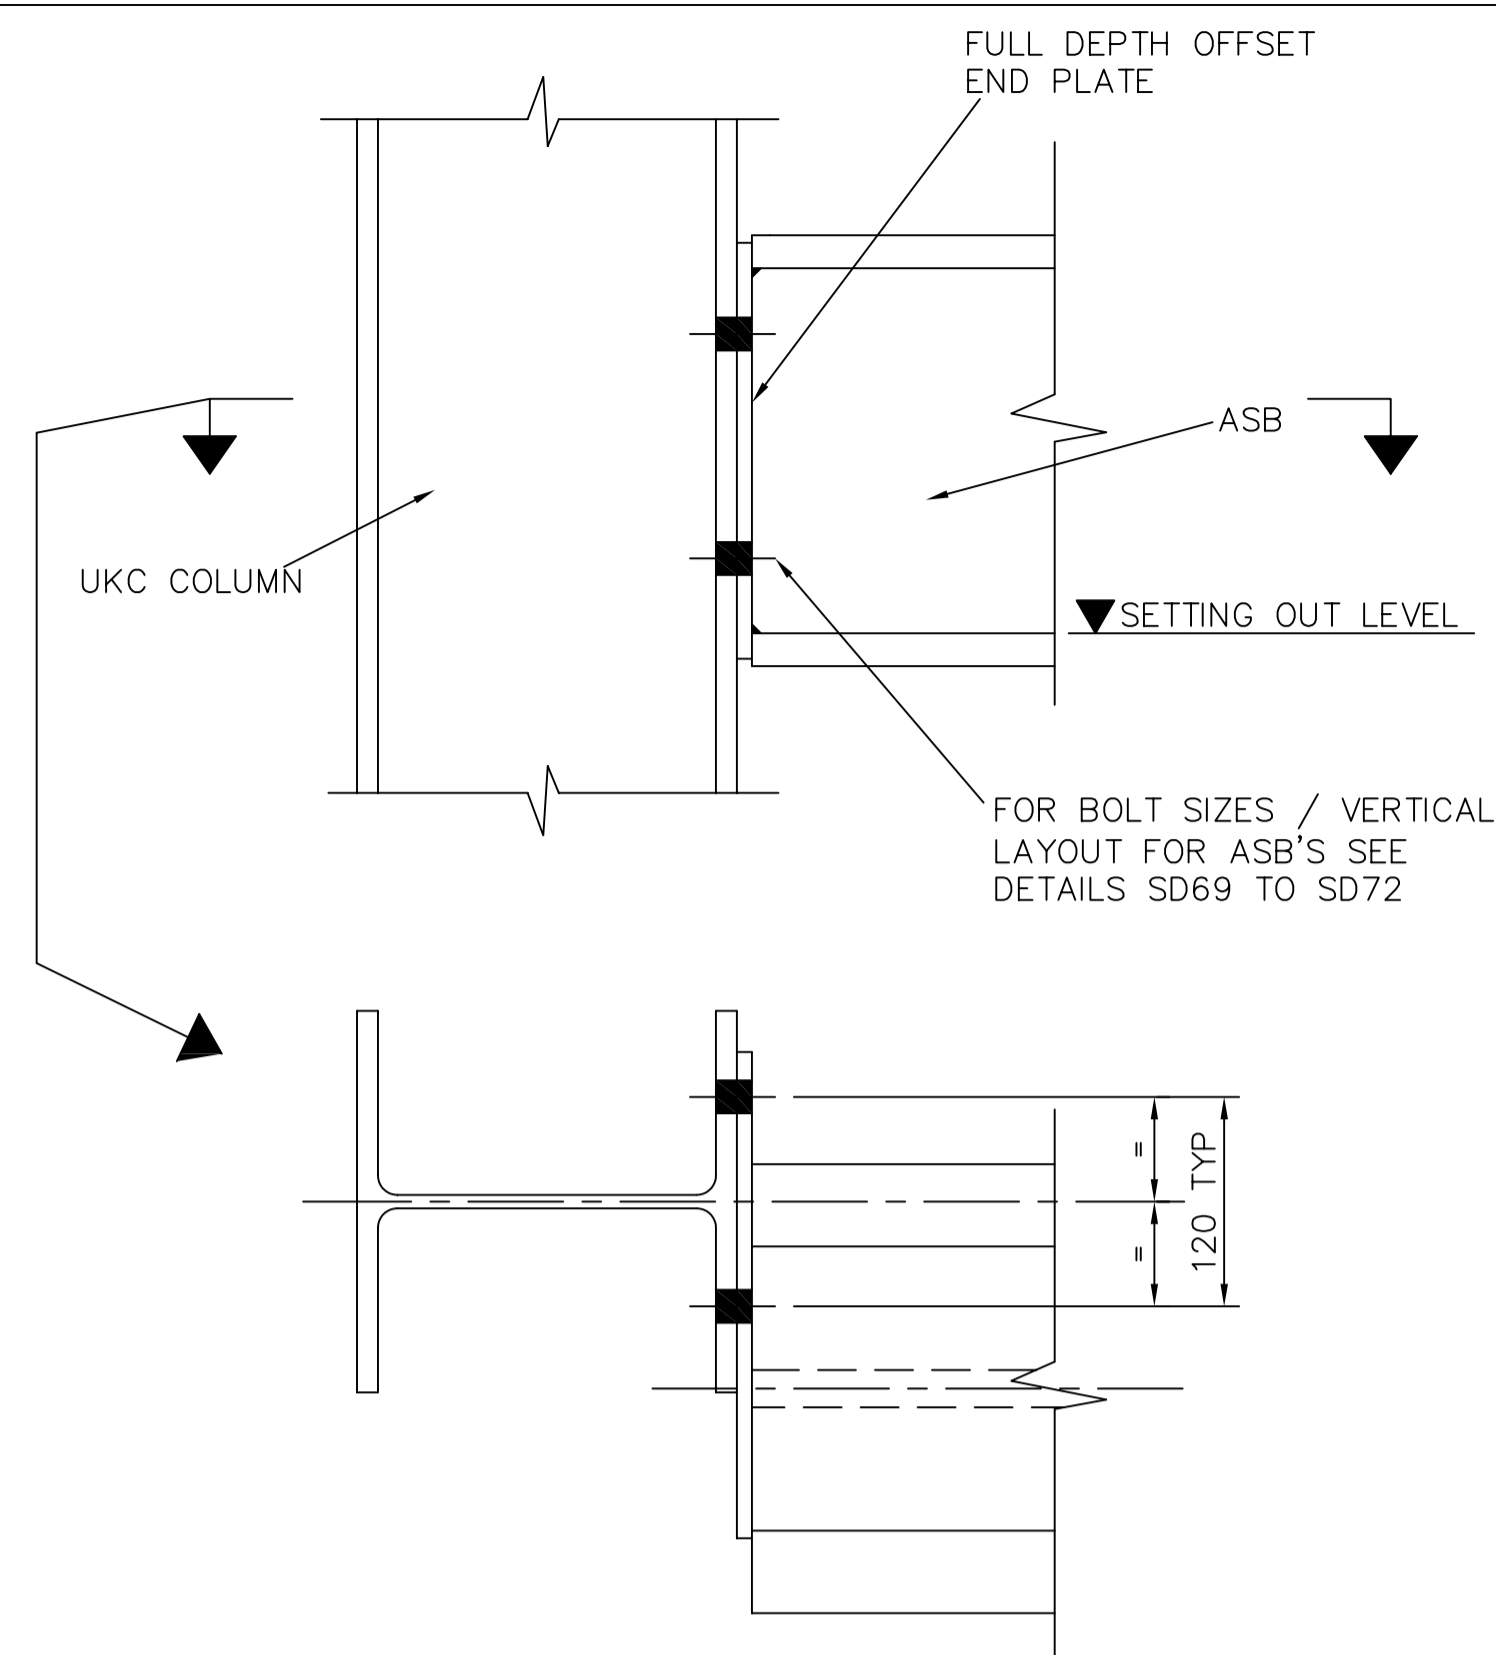


SD61

TYPICAL OFFSET ASB TO UKC COLUMN FLANGE CONNECTION

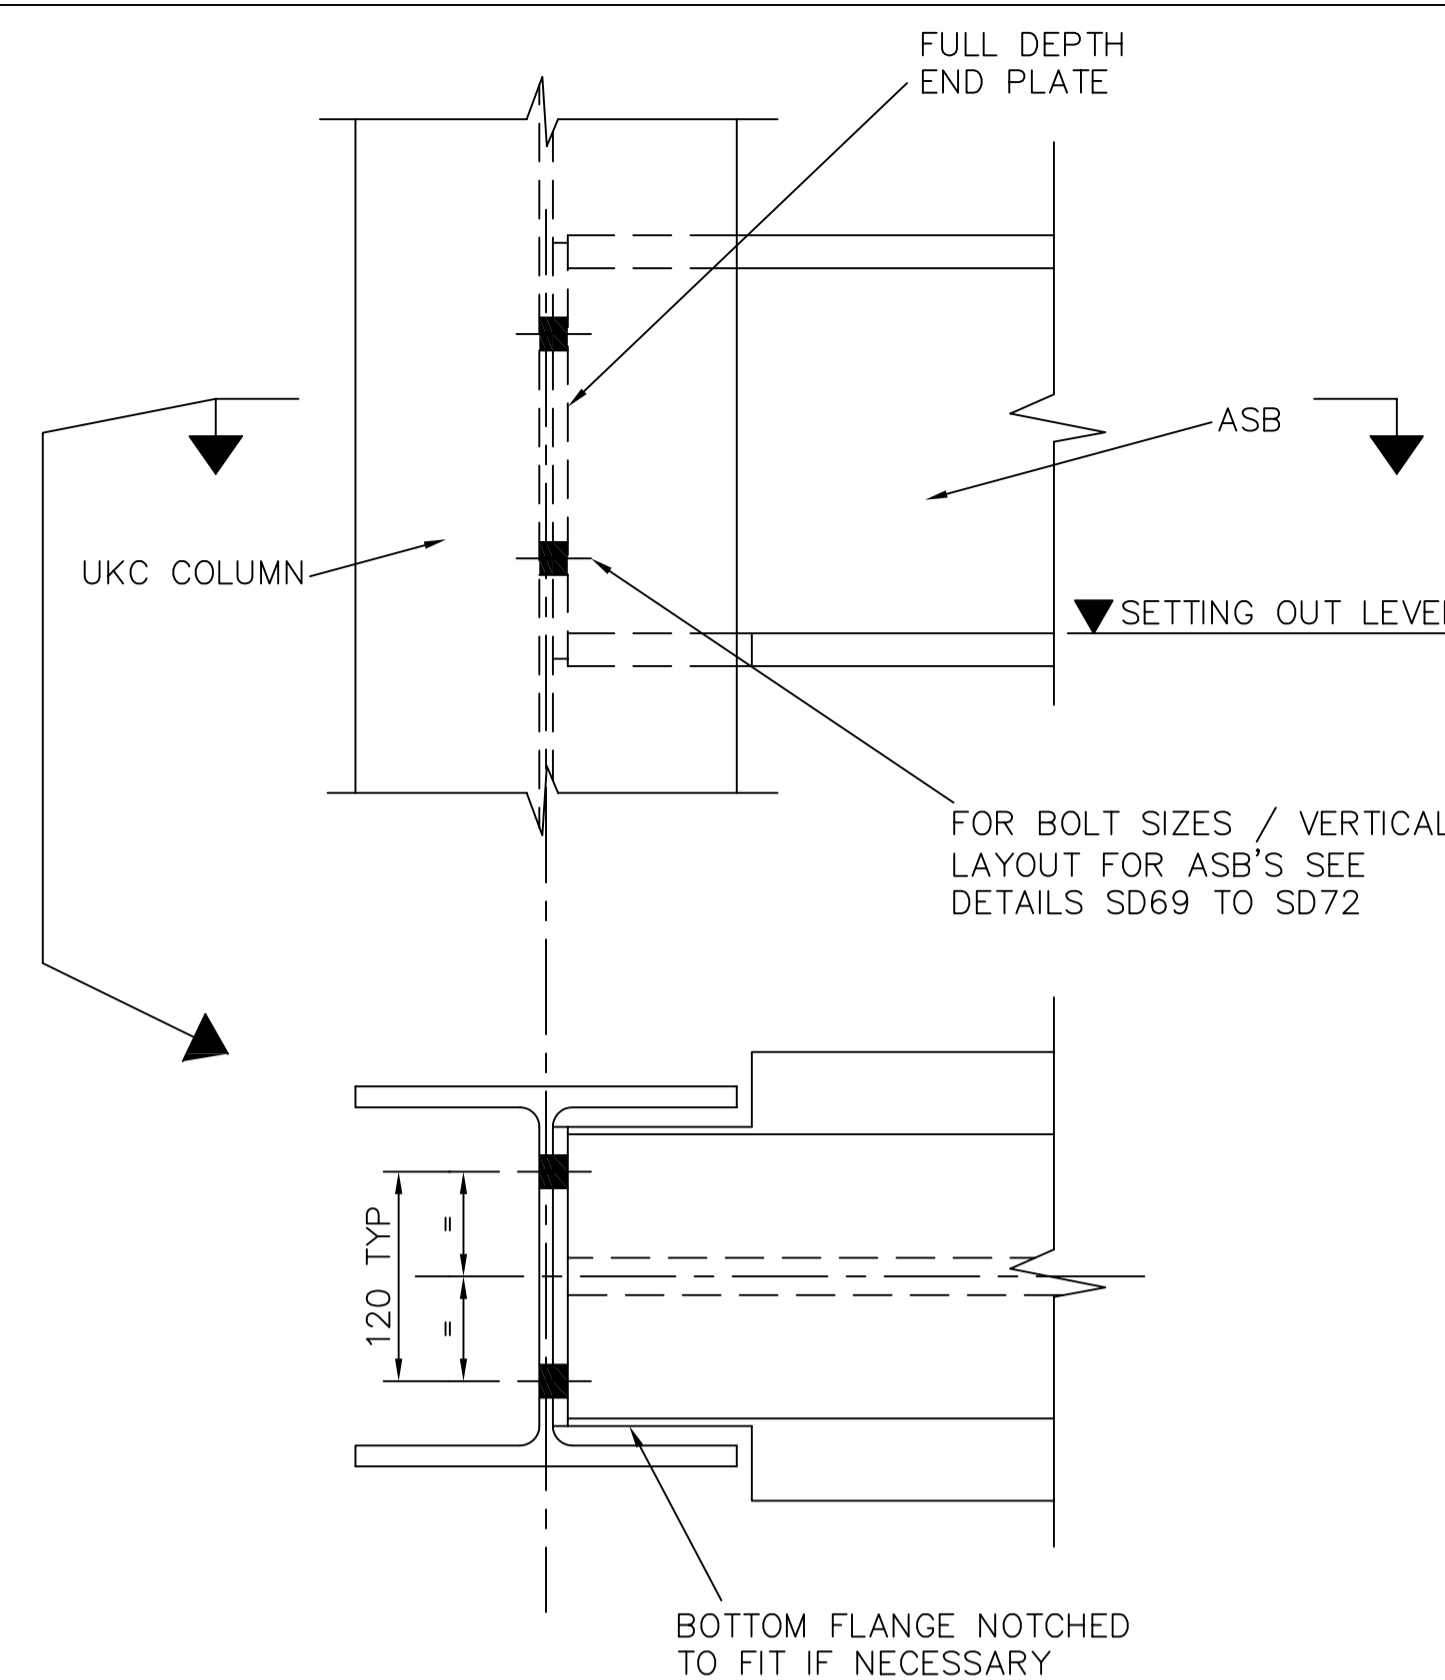


SD62

TYPICAL ASB TO UKC COLUMN WEB CONNECTION

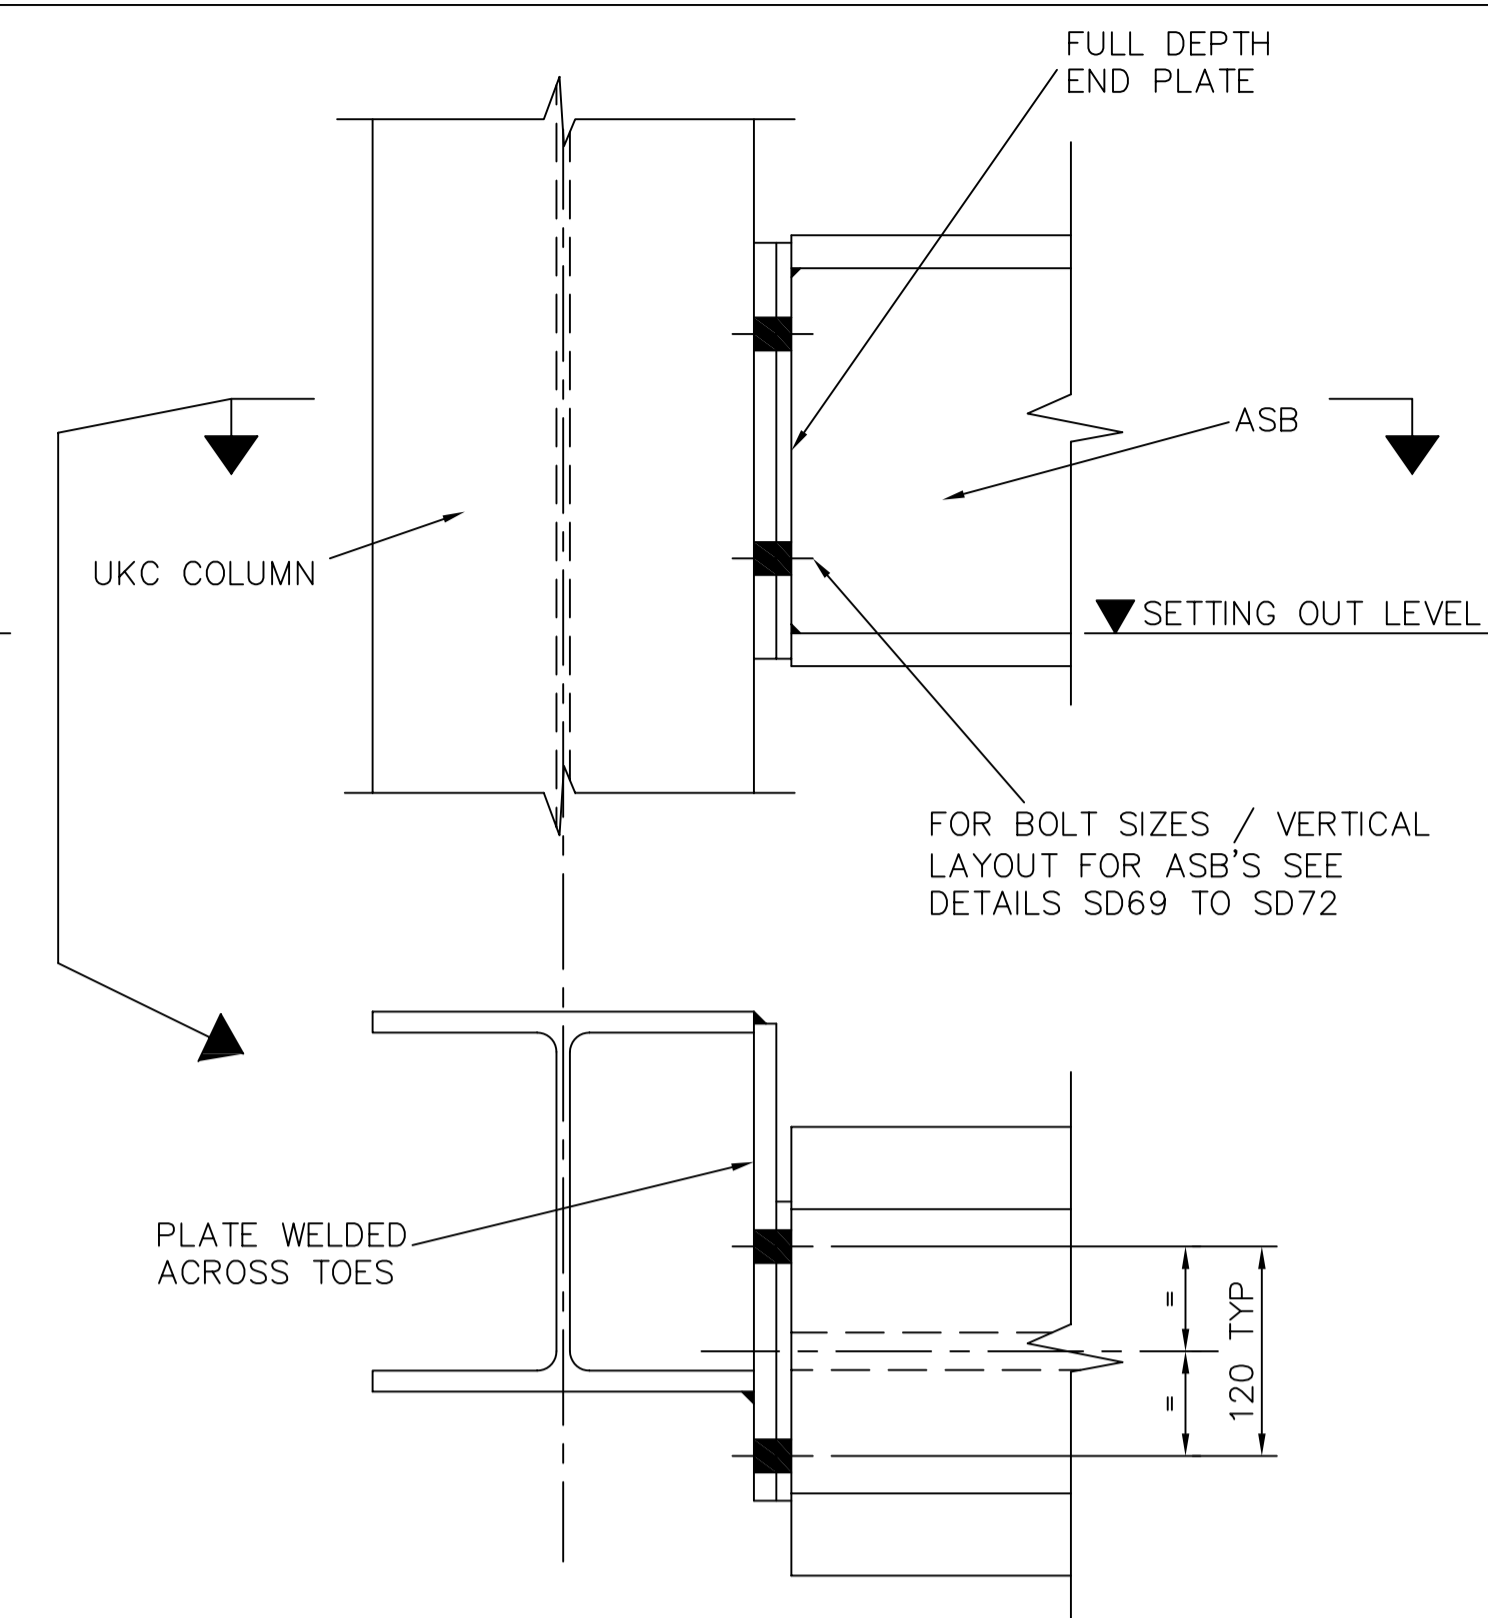


SD63

TYPICAL OFFSET ASB TO UKC COLUMN WEB CONNECTION

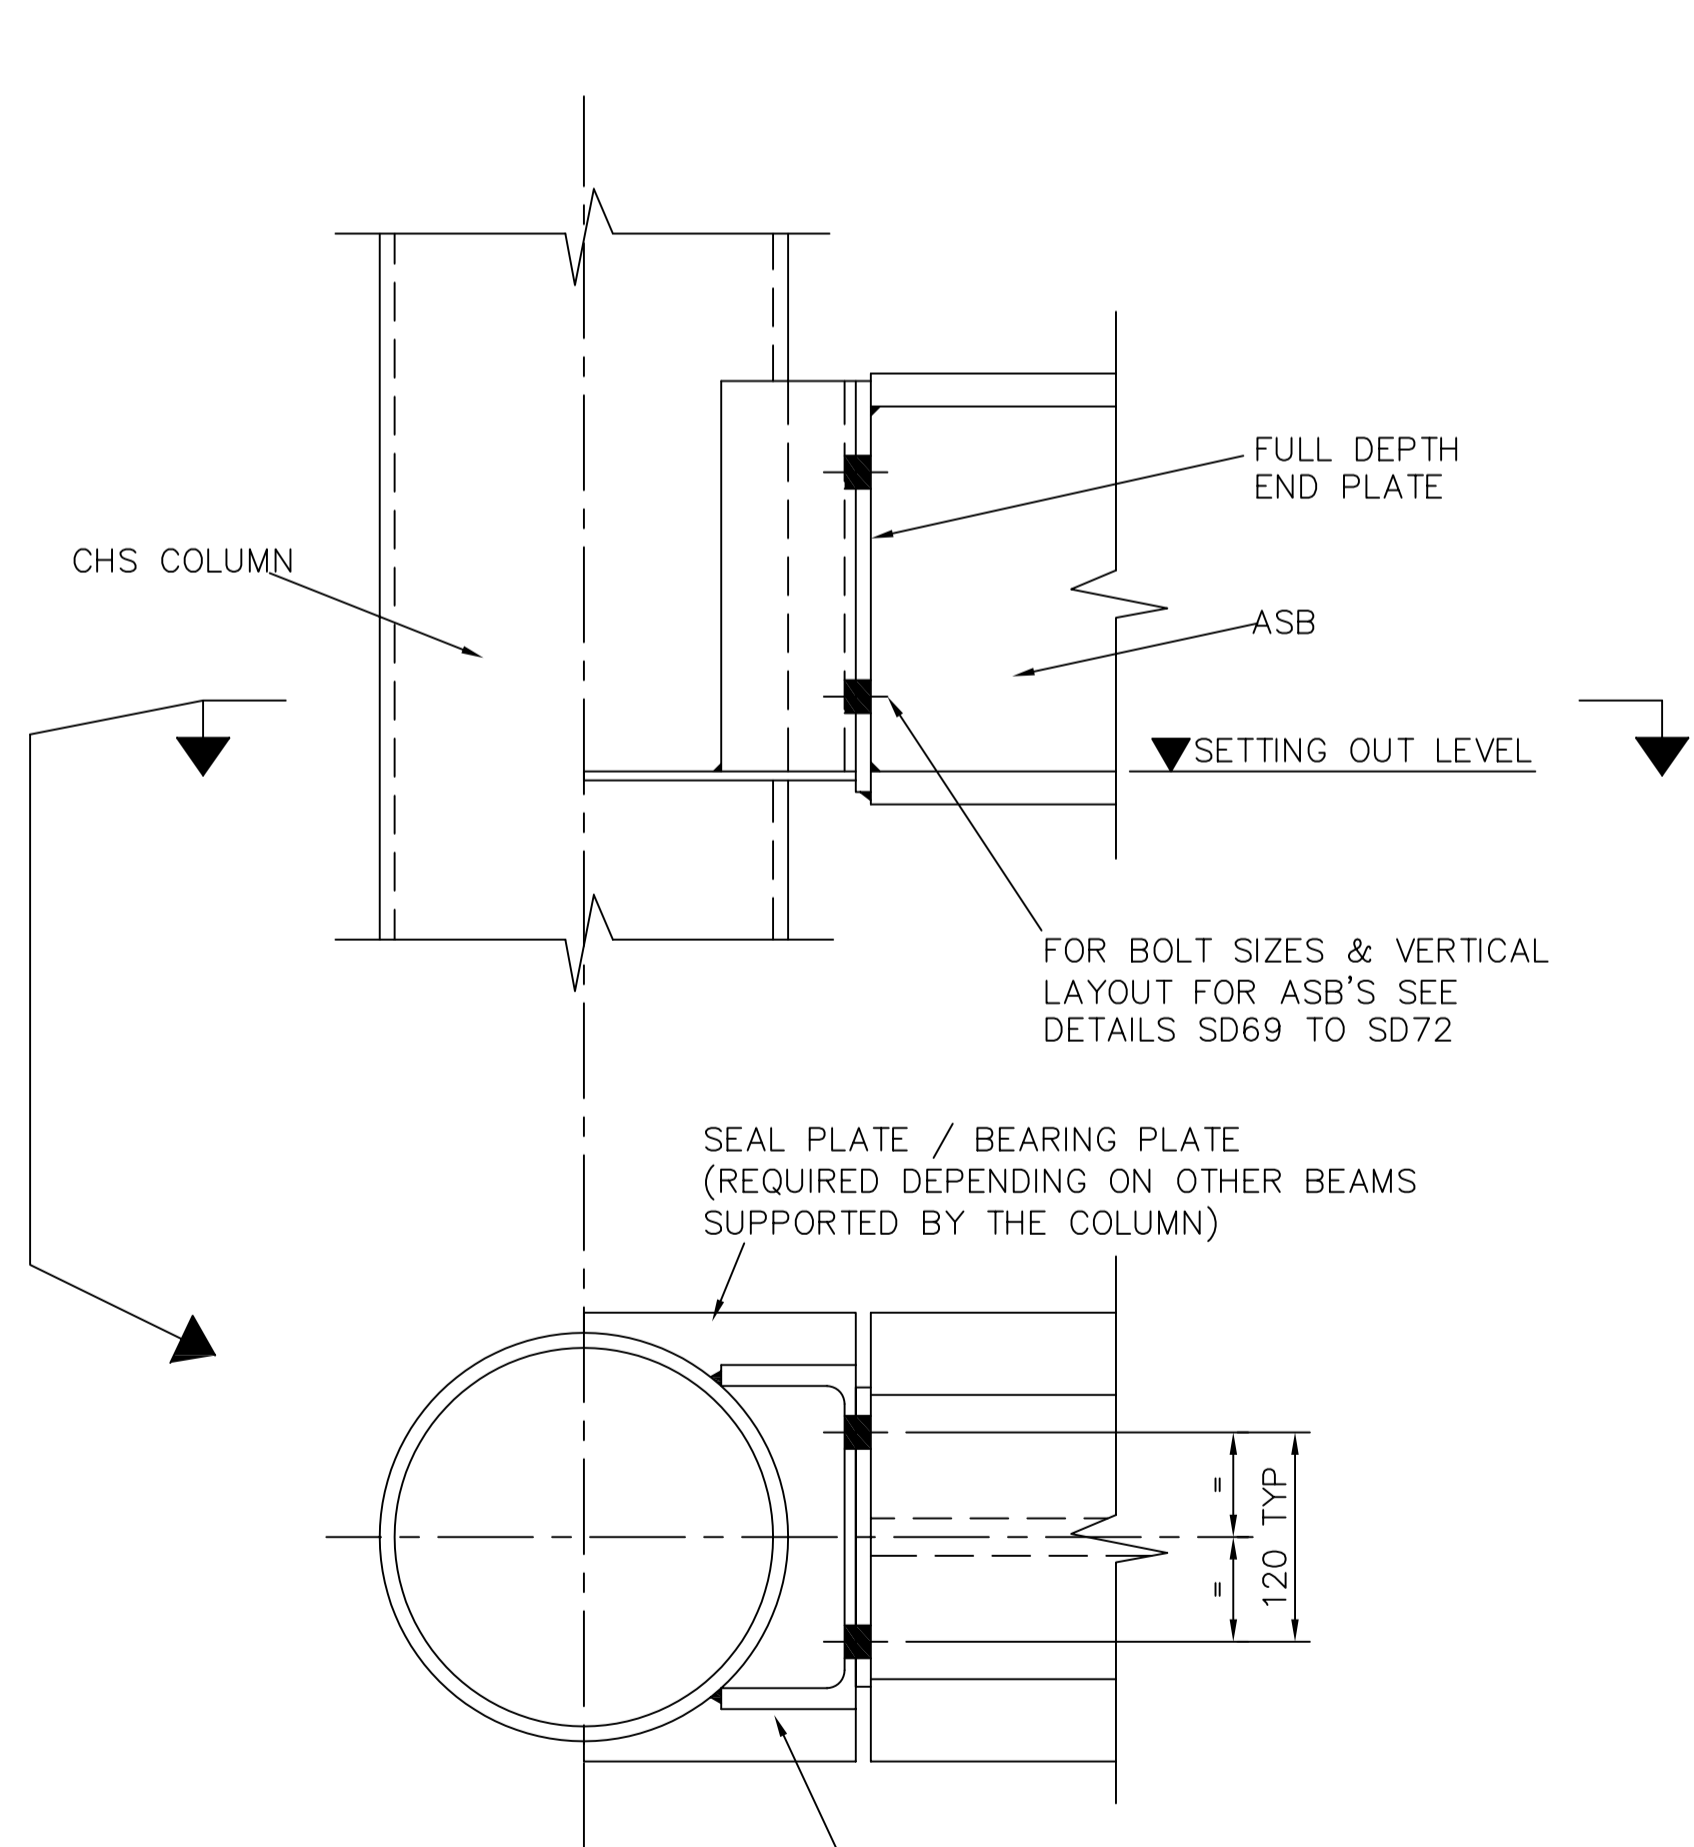


SD64

TYPICAL ASB TO CHS COLUMN CONNECTION

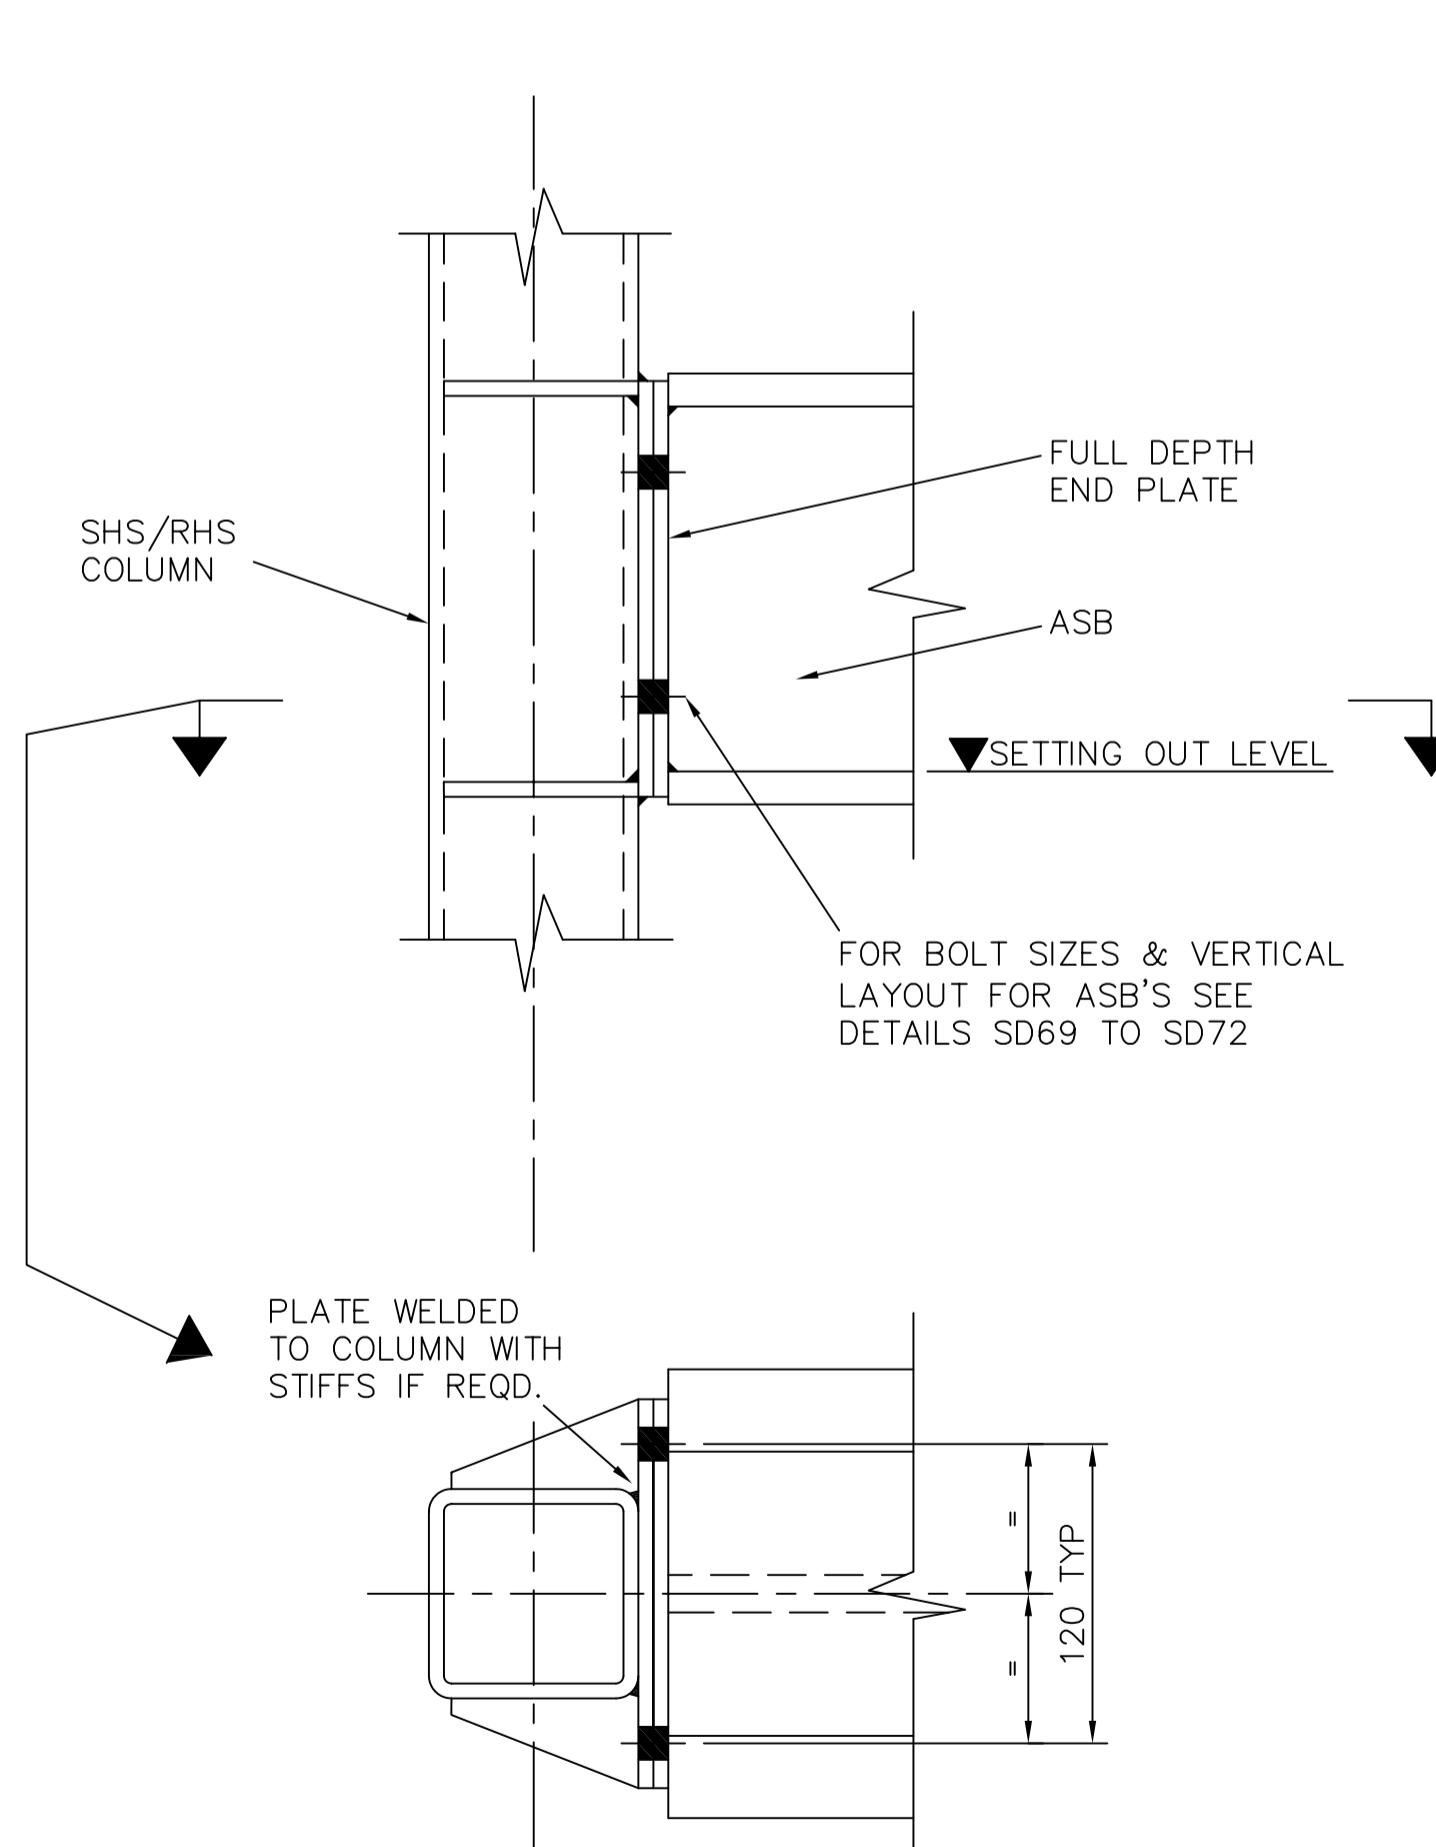

SD65

TYPICAL ASB TO SMALL SHS/RHS COLUMN CONNECTION

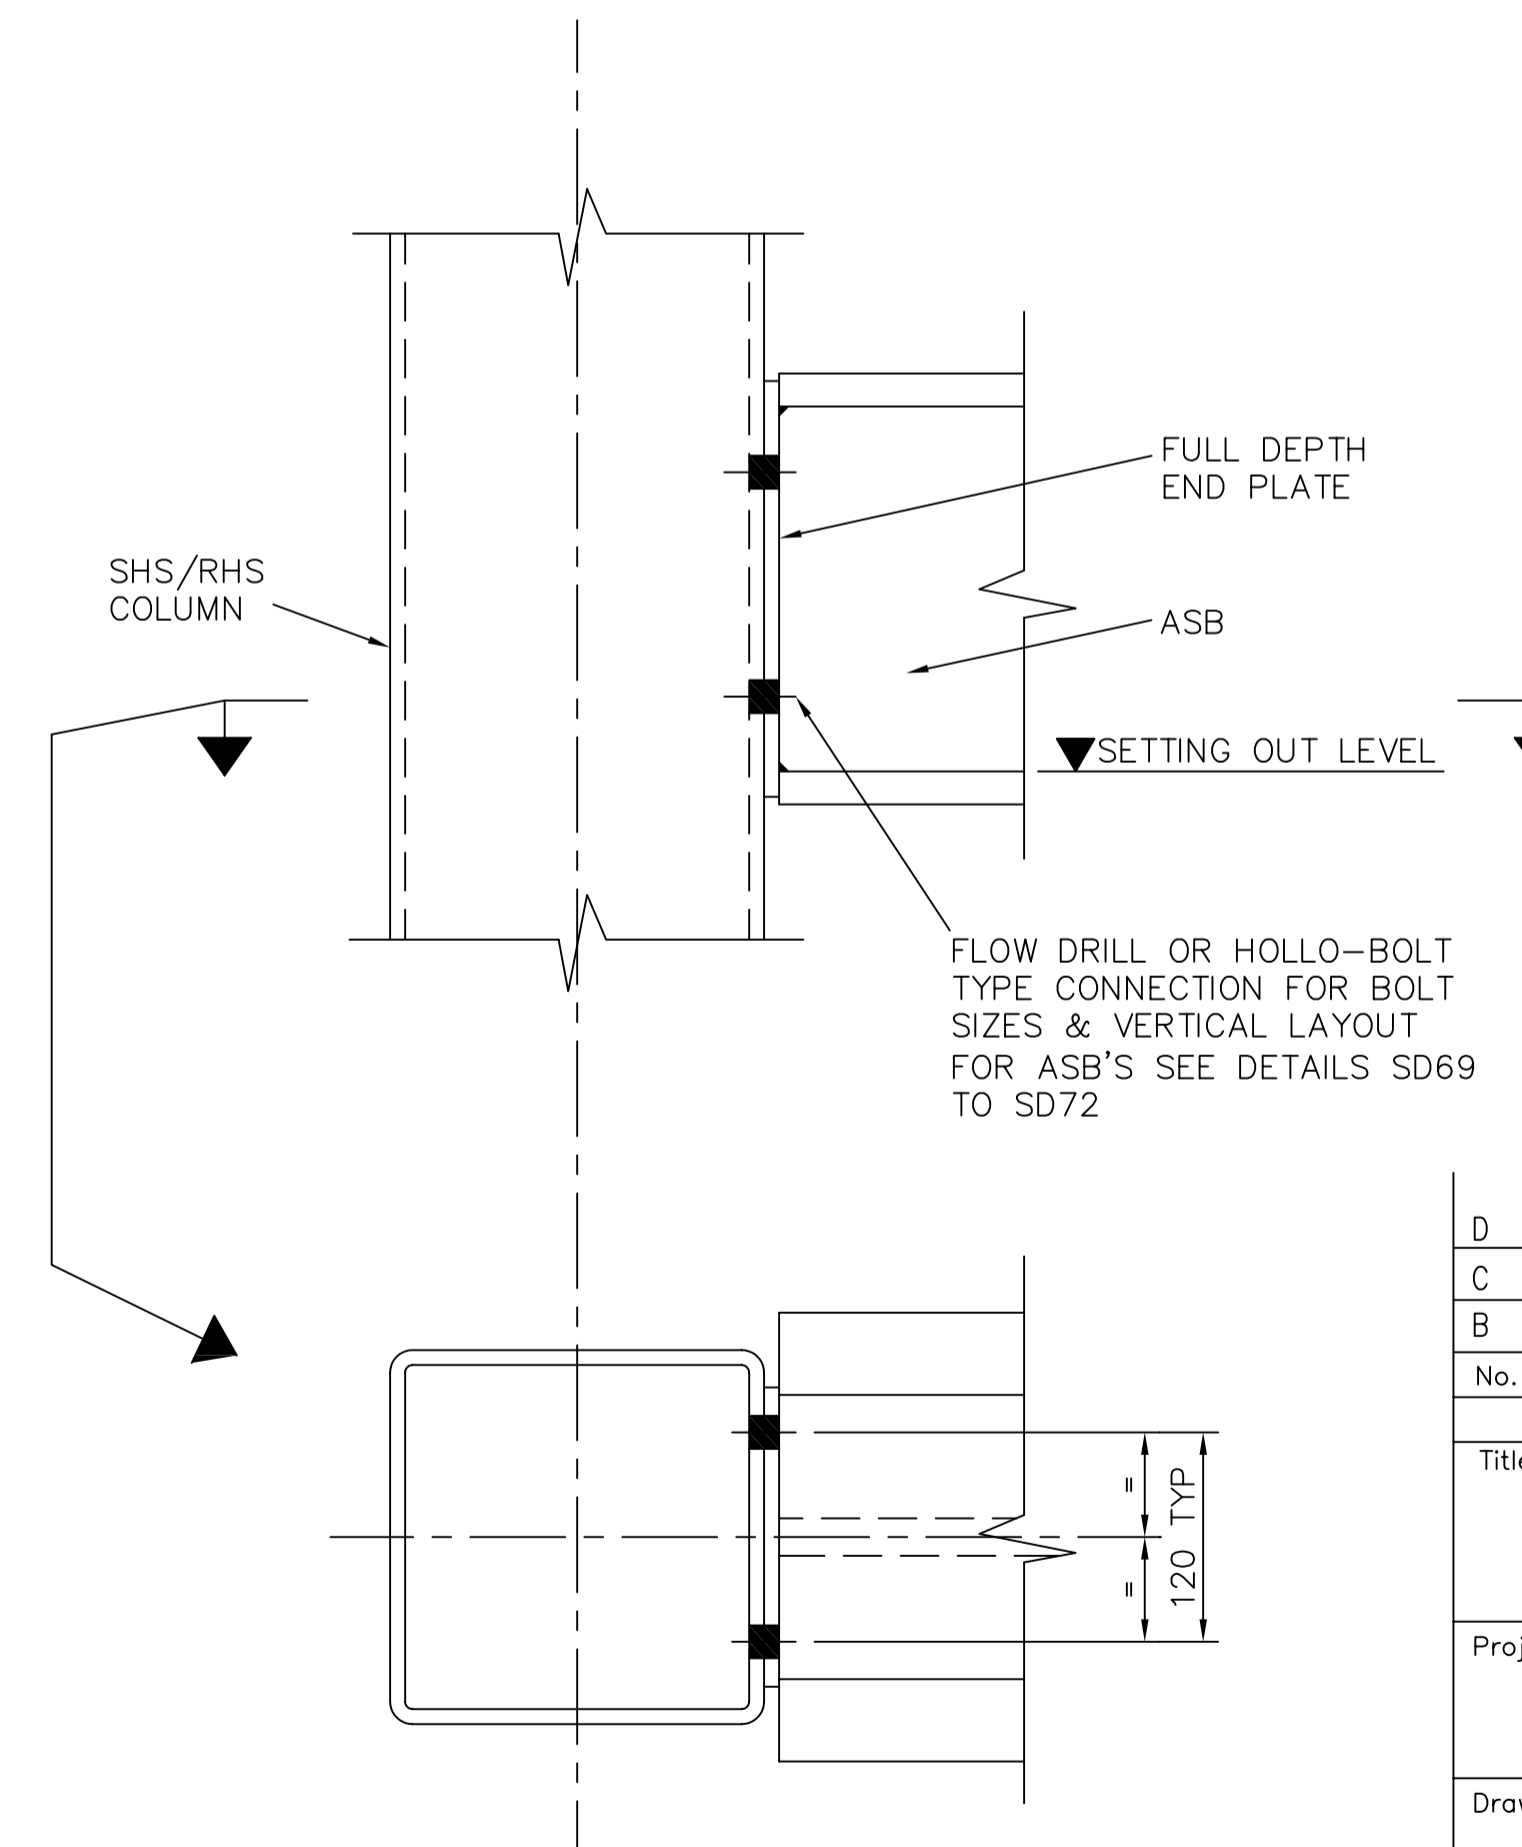

SD66

TYPICAL ASB TO LARGE SHS/RHS COLUMN CONNECTION

D	29/5/11	Company logo changed	DR	PNW
C	7/11/07	Drawing Updated	BWA	
B	27/4/01	Drawing Updated	SJS	CLB
No.	Date	Description	By	Chk'd

Drawing Revisions	
Title	TYPICAL STEELWORK CONNECTIONS

Project	SLIMDEK TYPICAL DETAILS
---------	-------------------------

Drawn	NW / DL	<p>tel +44 (0)1724 405060</p>
Date	April 2001	
Checked		
Date		

Scale	1 : 5	Drawing No.	BS-SD225-009
-------	-------	-------------	--------------