




SD78  
TYPICAL SECTION THROUGH 1000 x 2000 OPENING

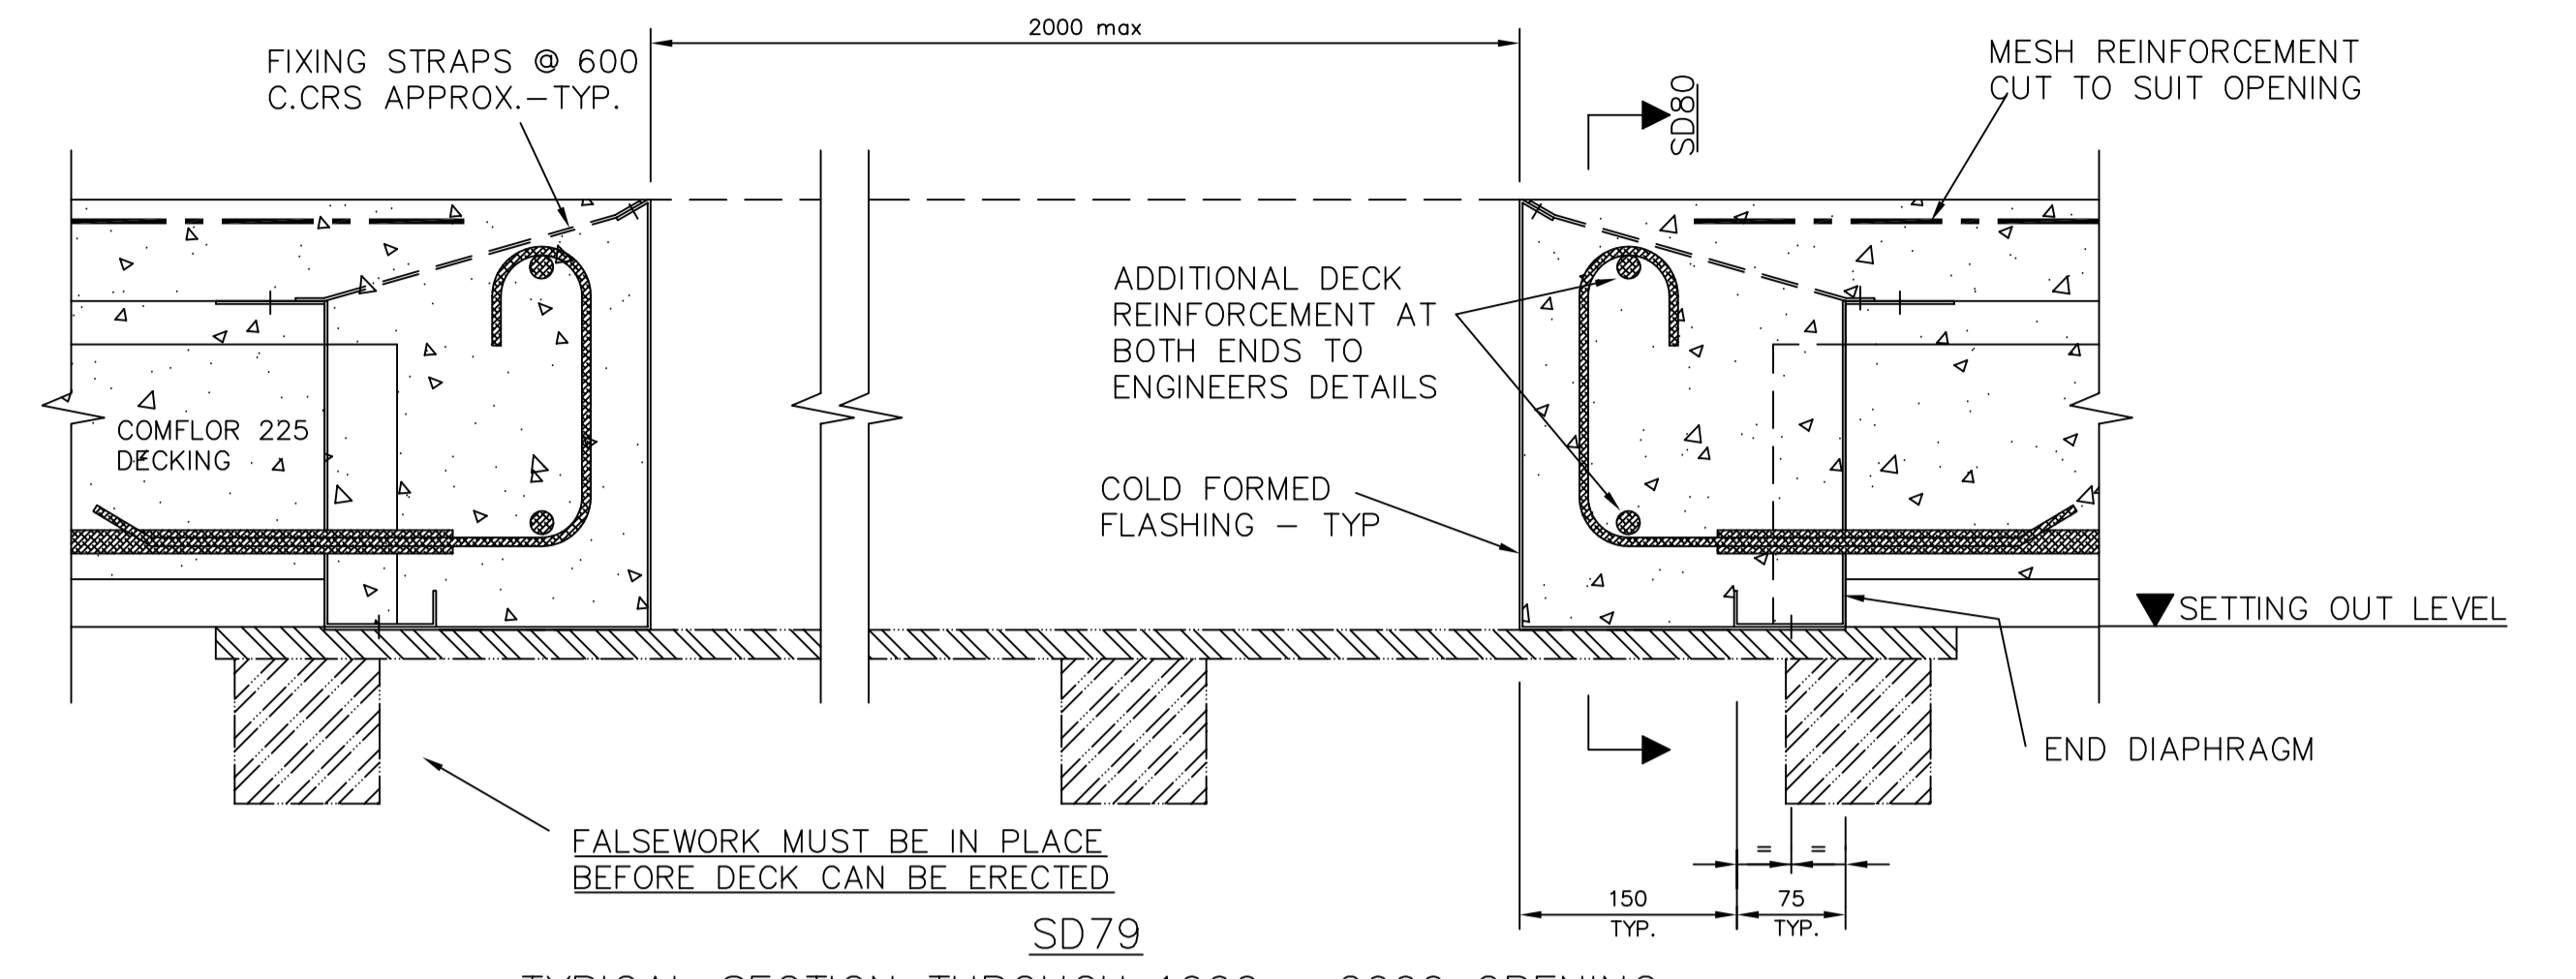


SD79  
TYPICAL SECTION THROUGH 1000 x 2000 OPENING

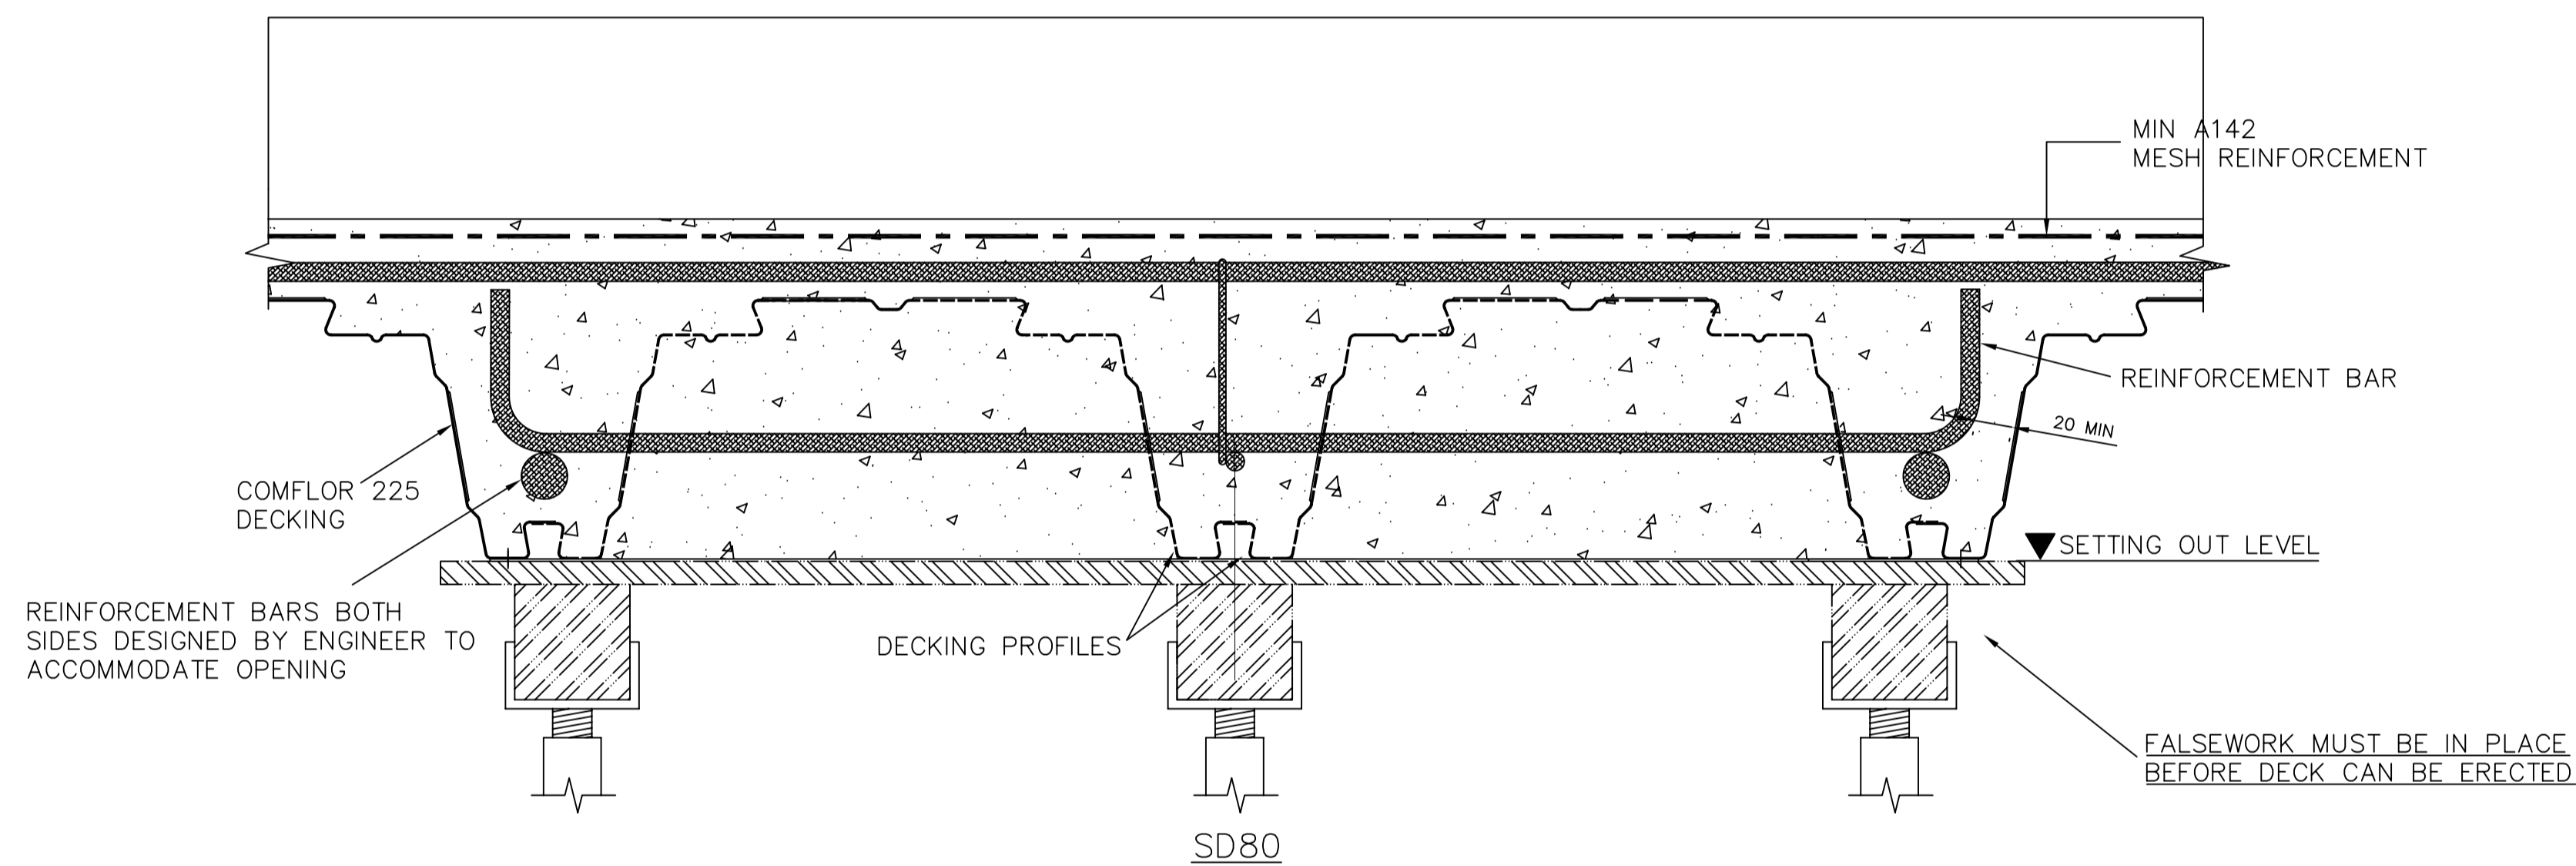


SD80  
TYPICAL SECTION THROUGH 1000 x 2000 OPENING

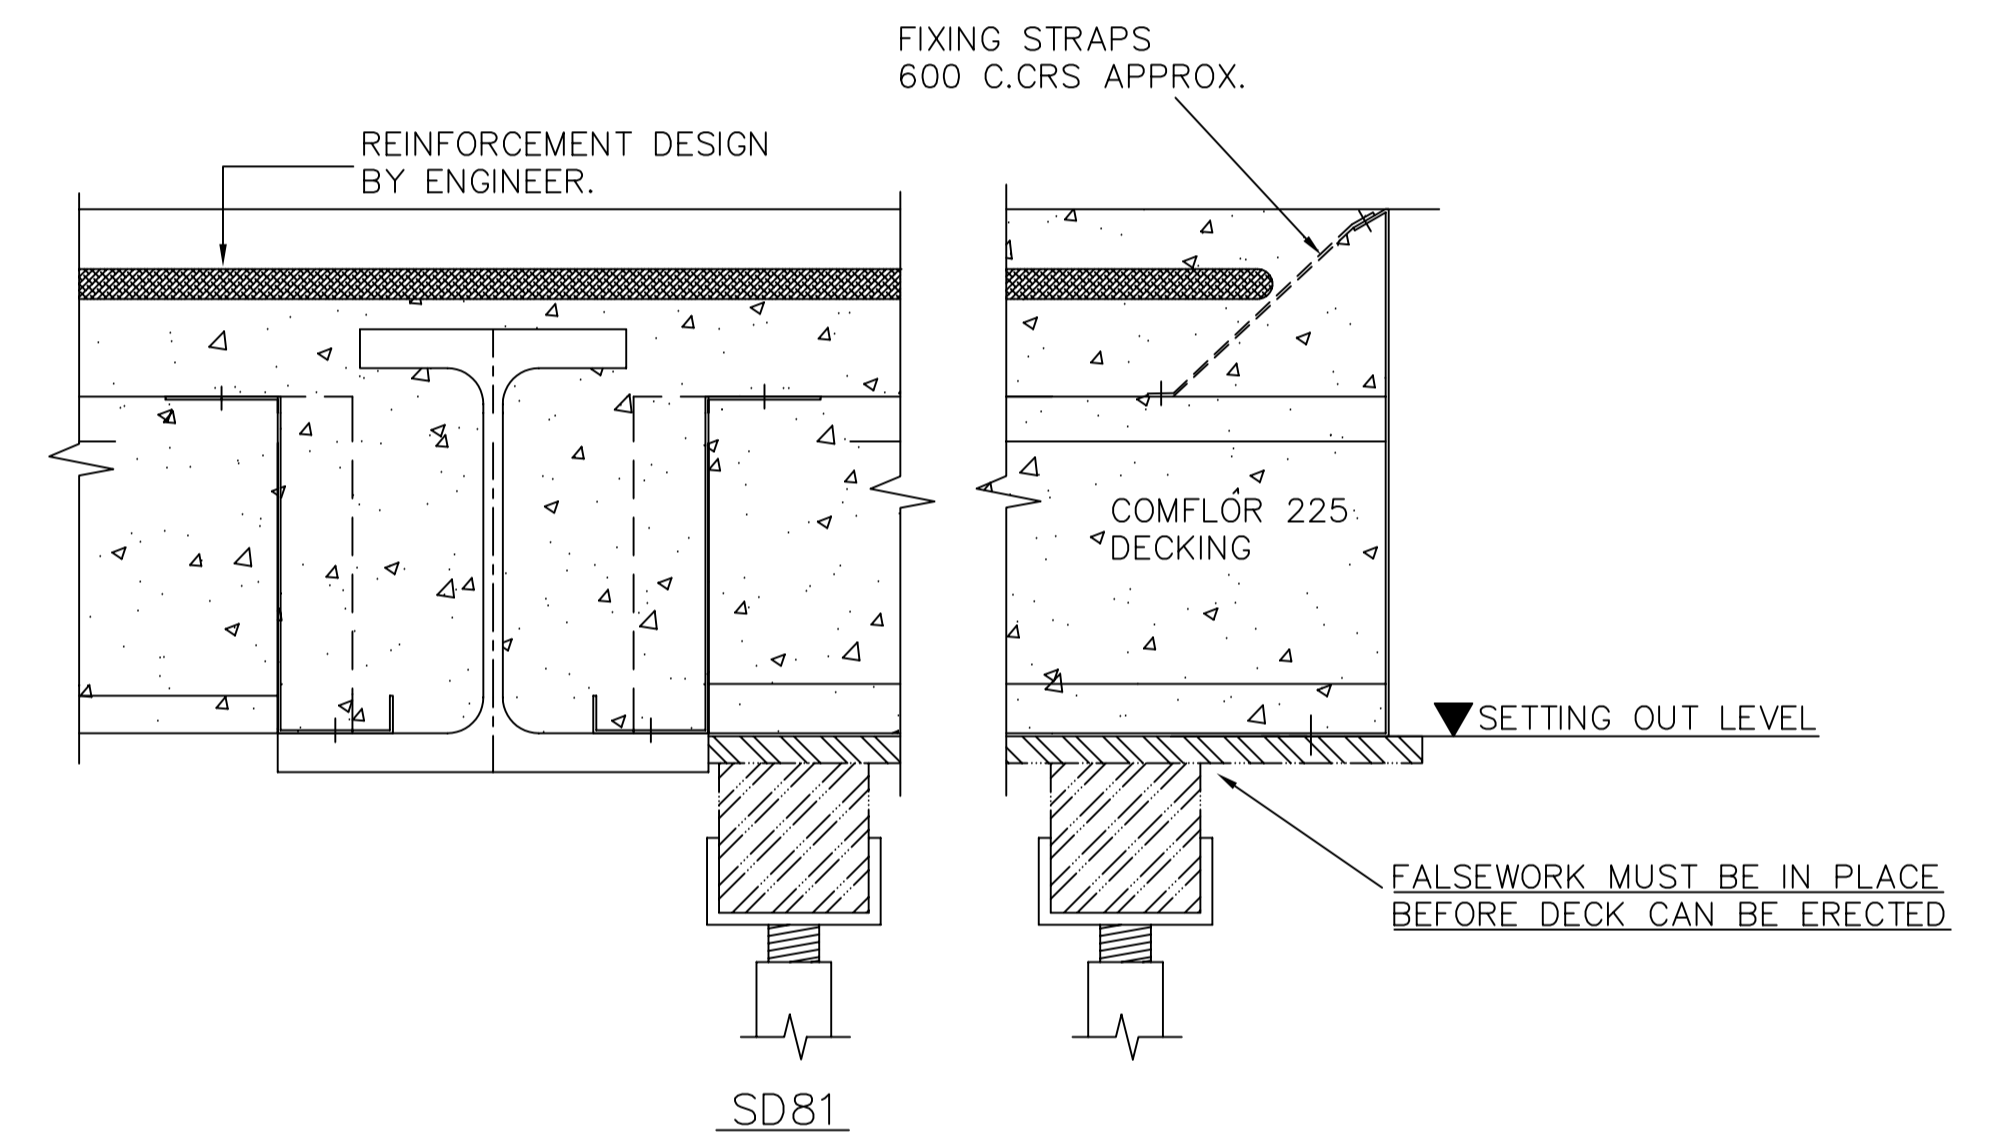

SD81  
DETAILS OF CANTILEVER TYPE 3

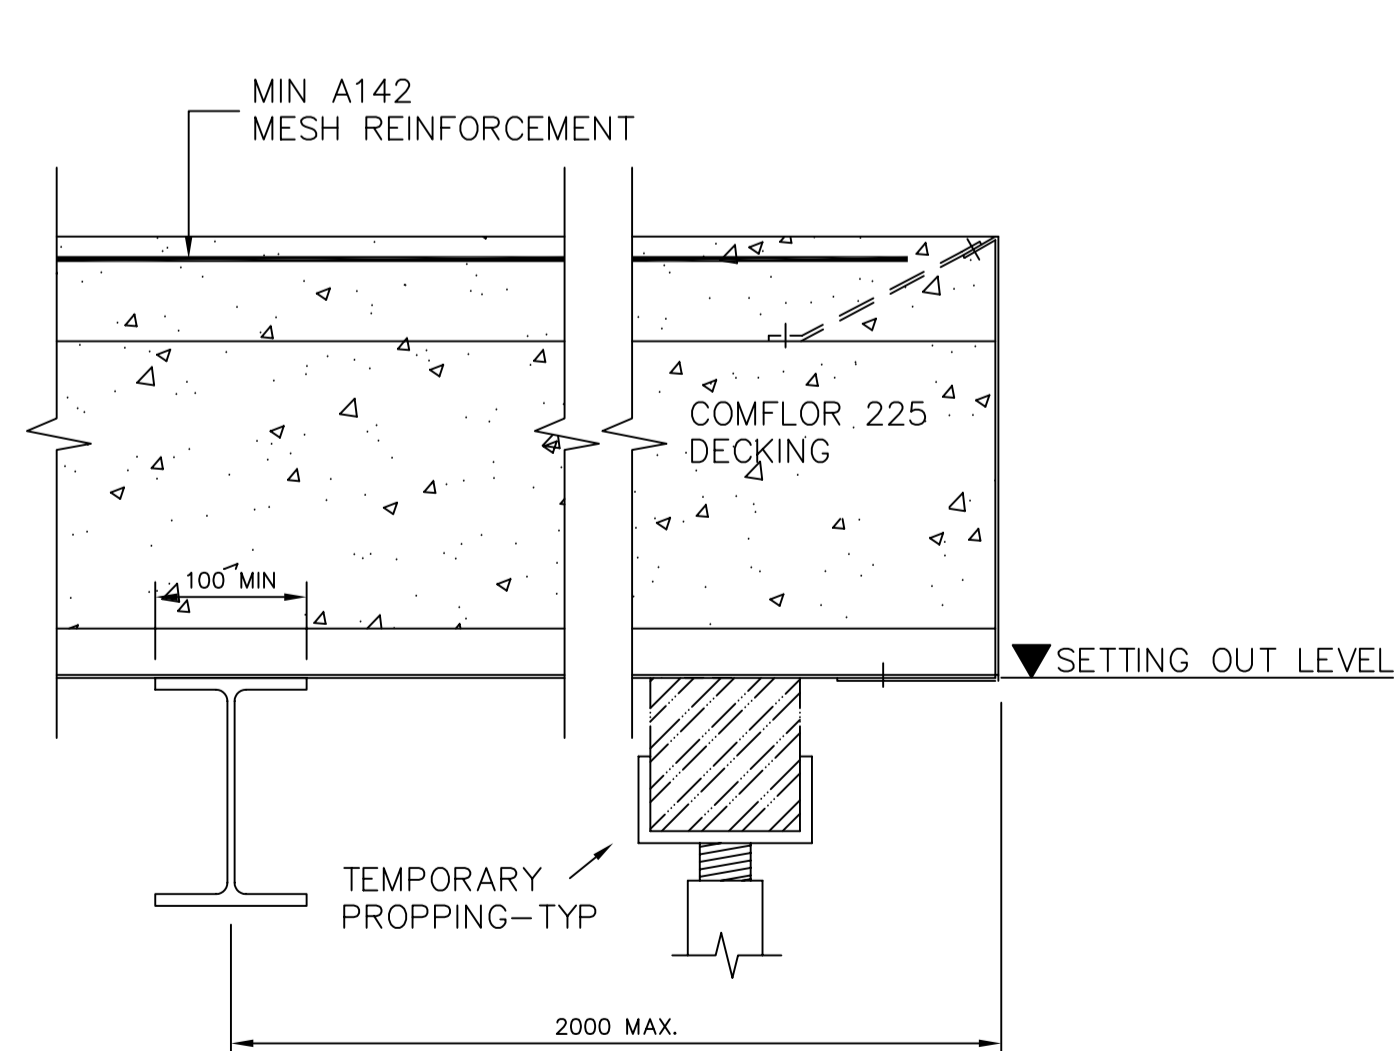

SD82  
DETAILS OF CANTILEVER TYPE 4

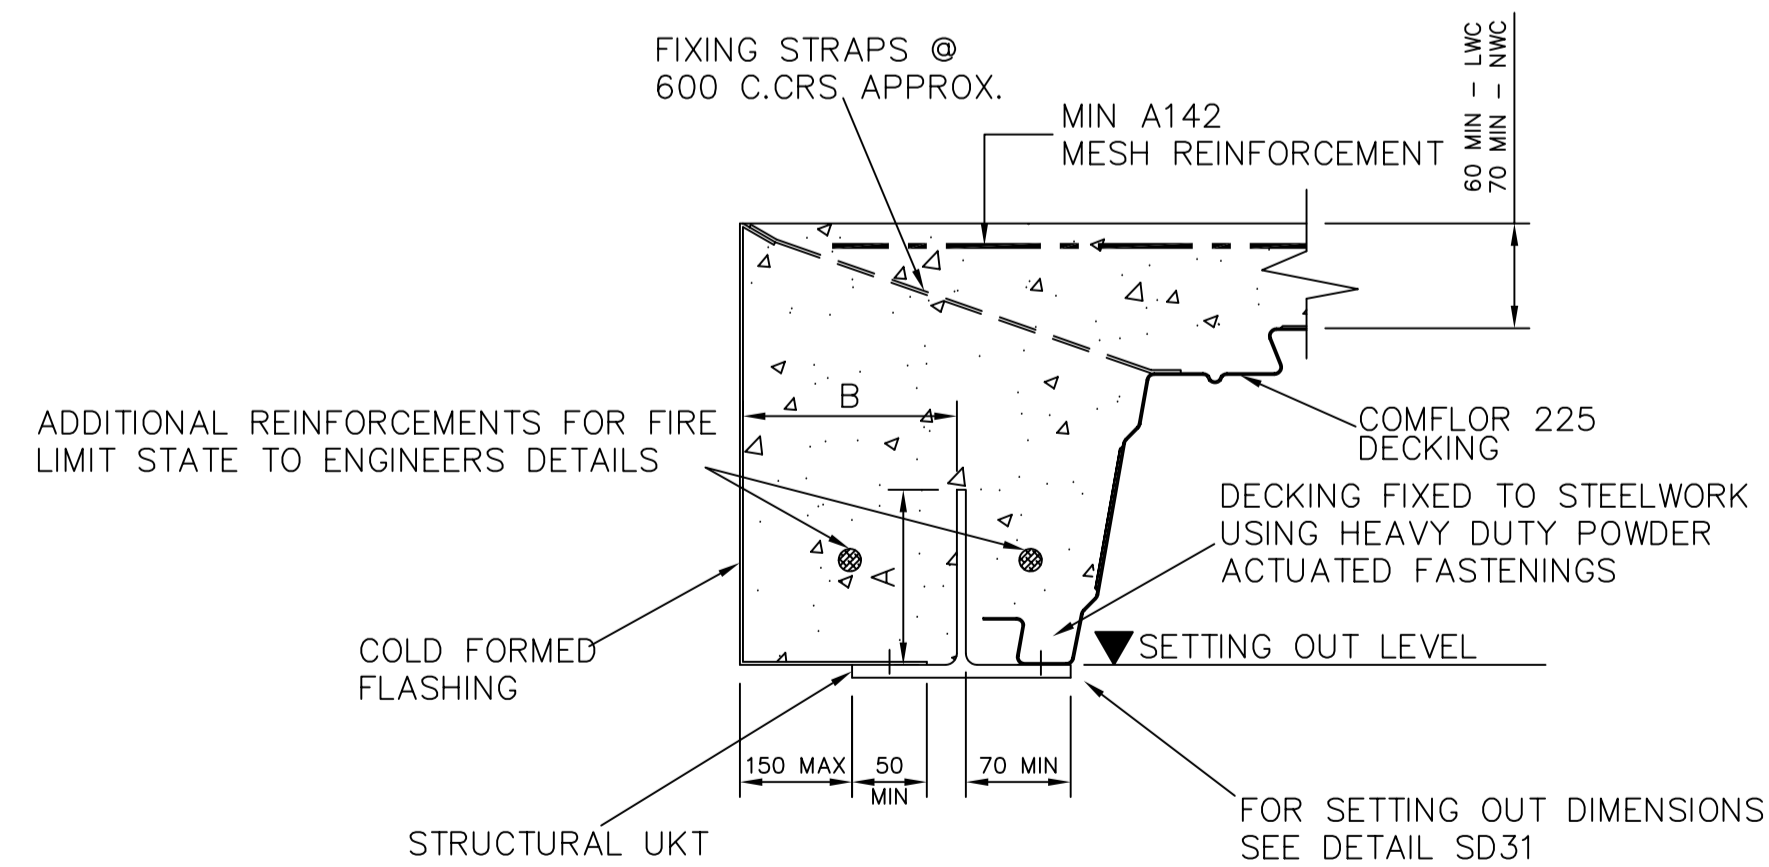


SD84  
TYPICAL UKT OPENING EDGE DETAIL  
DECK PARALLEL TO UKT

NOTE  
IF DIM. A > 150 THEN DIM. B = 100 MIN  
IF DIM. A < 150 THEN DIM. B = 70 MIN

NOTE: Additional reinforcement may be specified by Engineer depending on loads.

E	29/5/11	Company logo changed	DR	PNW
D	19/05/08	Updated with comments from P&P	DR	PNW
C	7/11/07	Drawing Updated	BWA	
B	27/4/01	Drawing Updated	SJS	CLB
No.	Date	Description	By	Chk'd

Drawing Revisions				
Title <b>TYPICAL DECK / BEAM INTERFACE</b>				
Project <b>SLIMDEK TYPICAL DETAILS</b>				
Drawn	NW / DL	 tel +44 (0)1724 405060		
Date	April 2001			
Checked				
Date				
Scale	1 : 5	Drawing No. BS-SD225-011		