



STRUCTURE
SEE NOTE 2

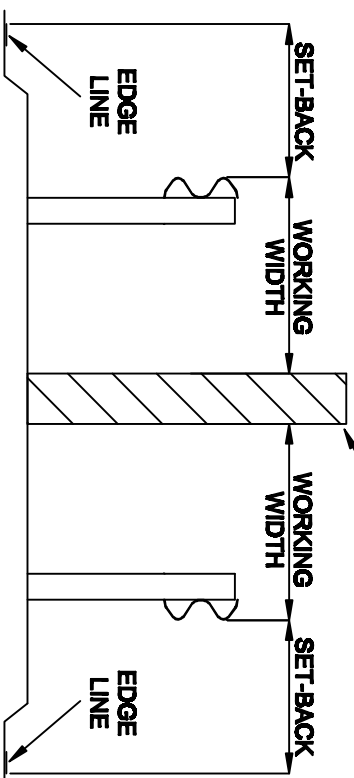


DUAL SINGLE SIDED VETEX (N2 CLASS)


STRUCTURE
SEE NOTE 2

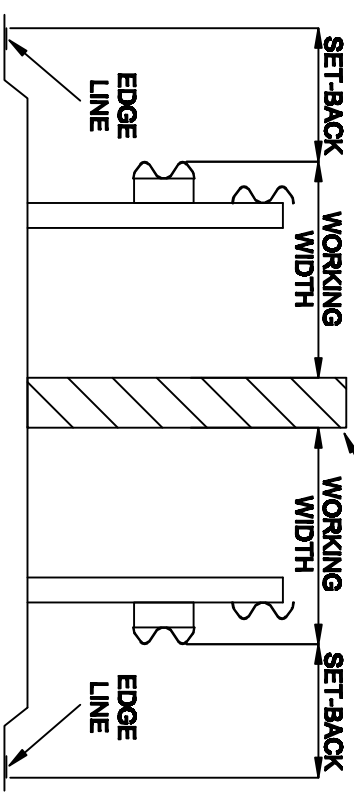

DUAL SINGLE SIDED VETEX (H2 CLASS)

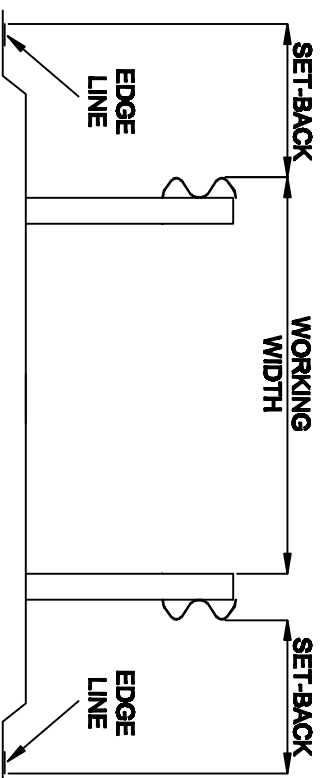

DUAL SINGLE SIDED VETEX (N2 CLASS)

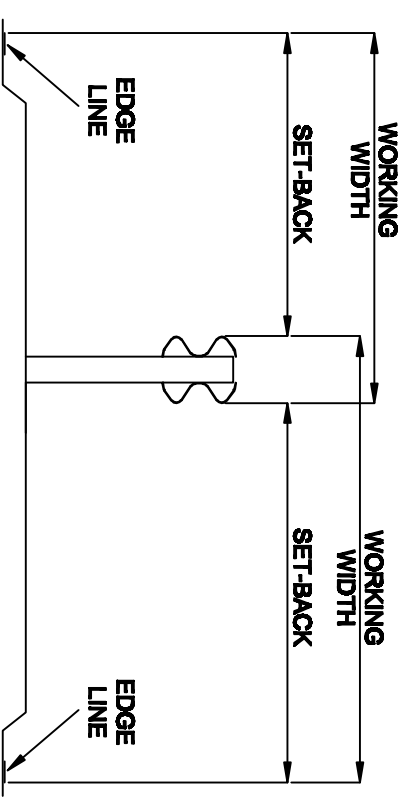

DOUBLE SIDED VETEX (N2 CLASS)

NOTES:

1. WHERE THERE IS NO EDGE LINE, SET-BACK IS MEASURED FROM BOTTOM OF KERB.
2. STRUCTURE MAY BE BRIDGE ABUTMENT, LEAF PIER, COLUMN, RETAINING WALL, SIGNAL POSTS ETC.
3. FOR SETBACK DIMENSION REFER TO TD19/06



**Corus Distribution
& Building Systems**

CORUS CEP, LLANWERN WORKS
NEWPORT, S. WALES, UK, NP19 4QZ

COFUS

Sales tel: +44 (0) 1633 290011 Fax: +44 (0) 1633 464508
Technical tel: +44 (0) 1633 752100 Fax: +44 (0) 1633 464508
© Corus email: sales@cofusgroup.com

| Rev No | Revision Notes | Rev. Date | By |
|--------|----------------|-----------|----|
| 2 | Note 3 added. | 15/12/08 | RP |

DESCRIPTION SET-BACK AND WORKING WIDTH - CENTRAL RESERVE

CUSTOMER

PRODUCT Vetex

DRG. No. SH. REV.

DATE 31/08/05

DRAWN MAH

CHECKED AMR

VL01

1 2

SCALE NTS