




RoofDek D32S

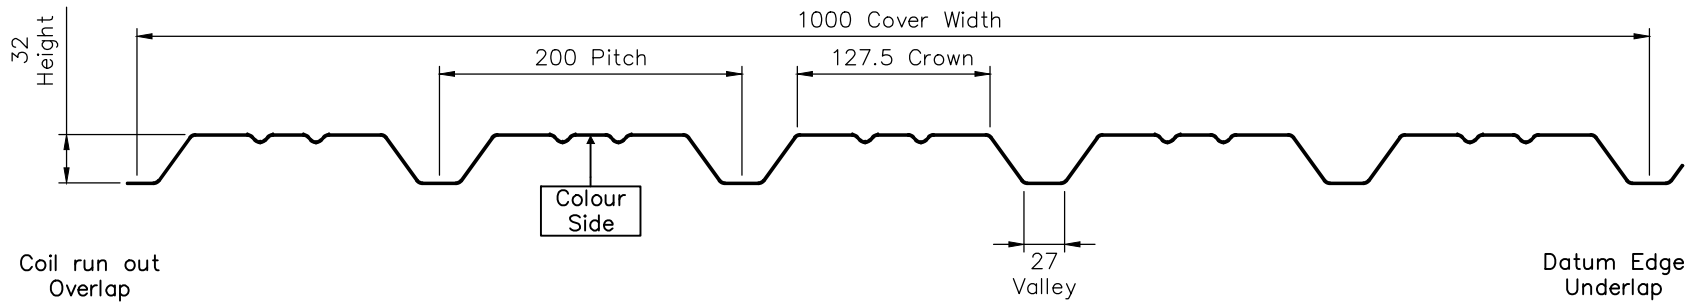

SECTION THROUGH PROFILE

Gauge (mm)	Substrate	Surface Finish		Maximum Length (mm)	Minimum Length (mm)
0.70	Steel	Galvatite®	Interior Liner White PE15	12000	1000
0.90	Steel	Galvatite®	Interior Liner White PE15	12000	1000
1.20	Steel	Galvatite®	Interior Liner White PE15	12000	1000
0.90	Aluminium	Mill	White ARS	12000	1000
1.20	Aluminium	Mill	White ARS	12000	1000

Galvatite® is registered trademarks of Tata Steel UK Limited.
 Manufactured to BS EN 10346

NOTE:

All dimensions are to the intersections of profile elements and are measured in millimetres unless stated otherwise.

Rev	Details	By	Date
A	Transfer onto new TATA drawing system	JH	18.5.16



Tata Steel UK Limited retain the right to amend the construction and technical specifications shown on this drawing without prior notice.

SALES AND TECHNICAL OFFICE

Tata Steel
 Building Systems UK
 Shotton Works
 Deeside
 Flintshire
 CH5 2NH

TEL: 01244 89 2199

www.tatasteelconstruction.com

Title:

D32S

Scale:
 1:5 @ A4

© Tata Steel UK Ltd.

Dwg. No.
 TS-001-D32S

Rev.
 A